



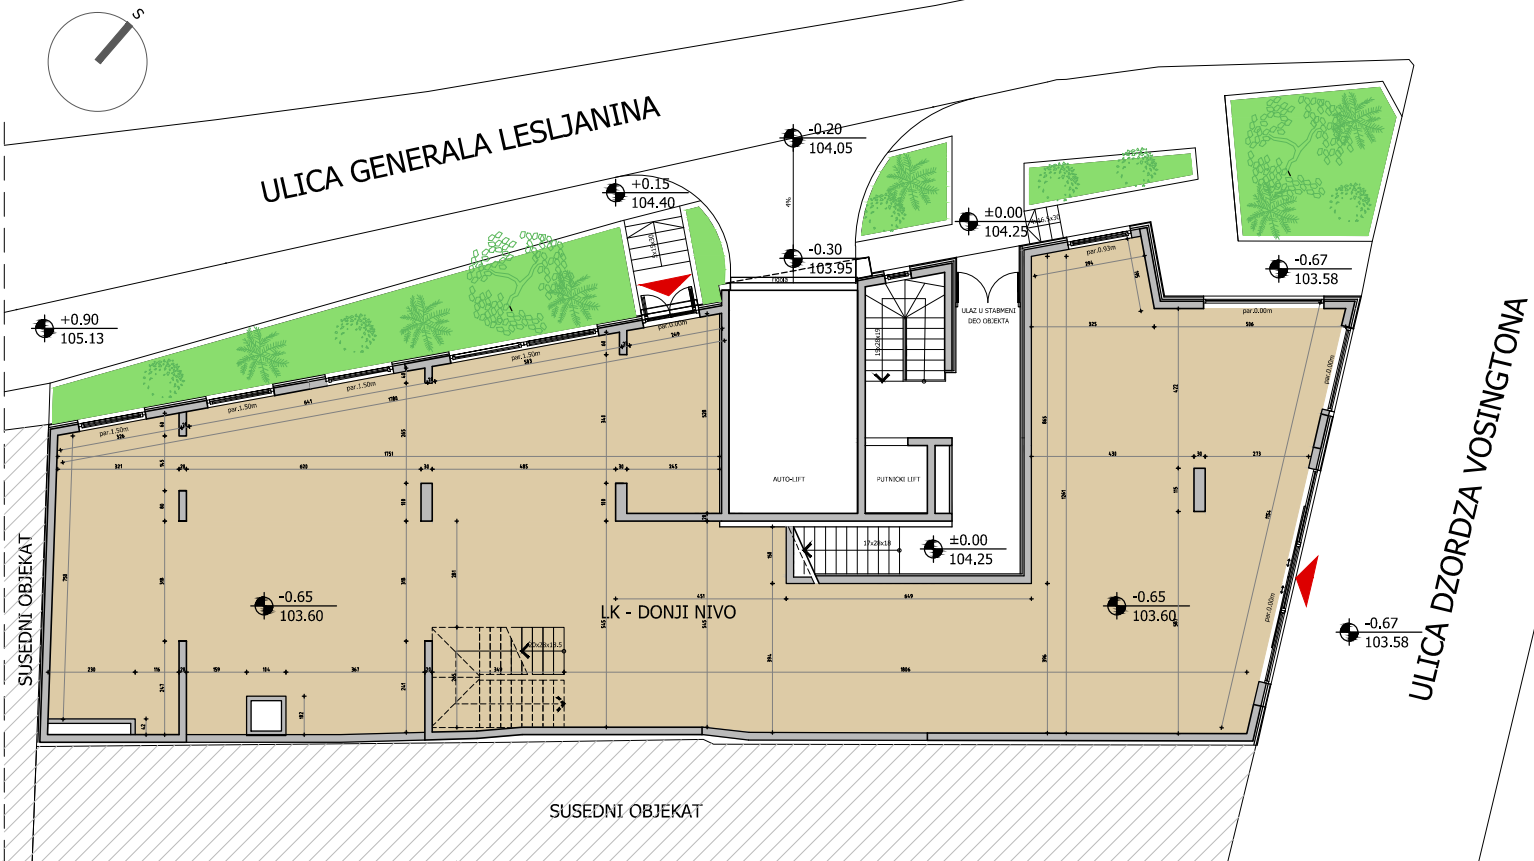

PRIZEMLJE		
OZNAKA PROSTORIJE		P (m2)
LK	LOKAL	281.00

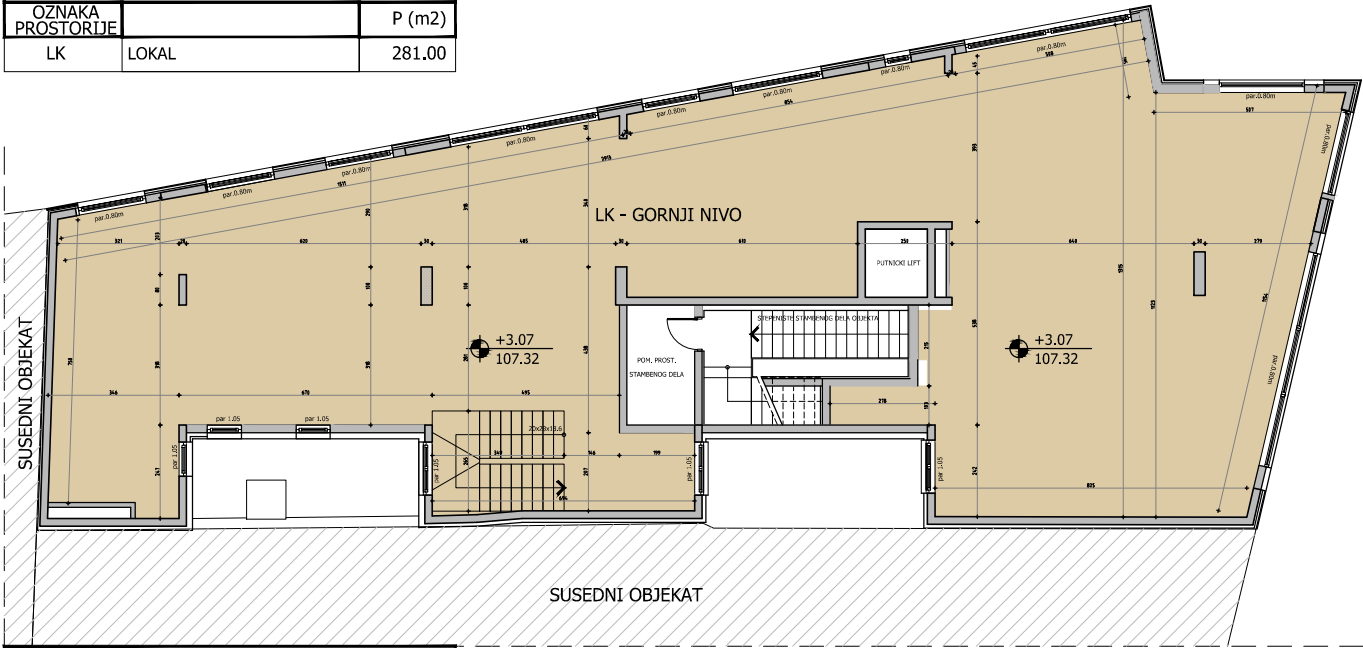


1. SPRAT		
OZNAKA PROSTORIJE	NAMENA	P (m2)
LK	LOKAL	285.00

UKUPNA POVRšina LOKALA	566.00 m2
------------------------	-----------

0 0.5 1 2 3 4 5 m

B C R - BELGRADE CENTER RESIDENCE
STAMBENO-POSLOVNI OBJEKT - UL. DŽORDŽA VAŠINGTONA


LOKAL
PRIZEMLJE I PRVI SPRAT
R 1 : 200

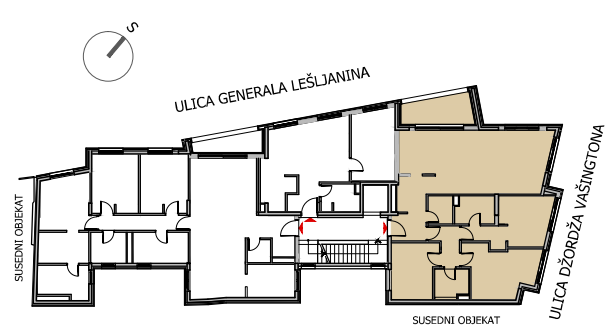

2. SPRAT

2. SPRAT

STAN 01		
OZNAKA PROSTORITJE	NAMENA	P (m ²)
1	ULAZNI HODNIK	9.43
2	TOALET	3.22
3	DNEVNA SOBA + TRPEZERIJA	31.55
4	KUHINJA	6.36
5	HODNIK - DEGAZMAN	4.35
6	SPAVACA SOBA	11.07
7	SPAVACA SOBA	15.23
8	KUPATILO	4.24
9	SPAVACA SOBA - MASTER	14.24
10	KUPATILO	4.54
UKUPNA P GREJANOG PROSTORA:		104.23 m ²
11	LODŽIA	8.35
UKUPNA P:		112.58 m ²

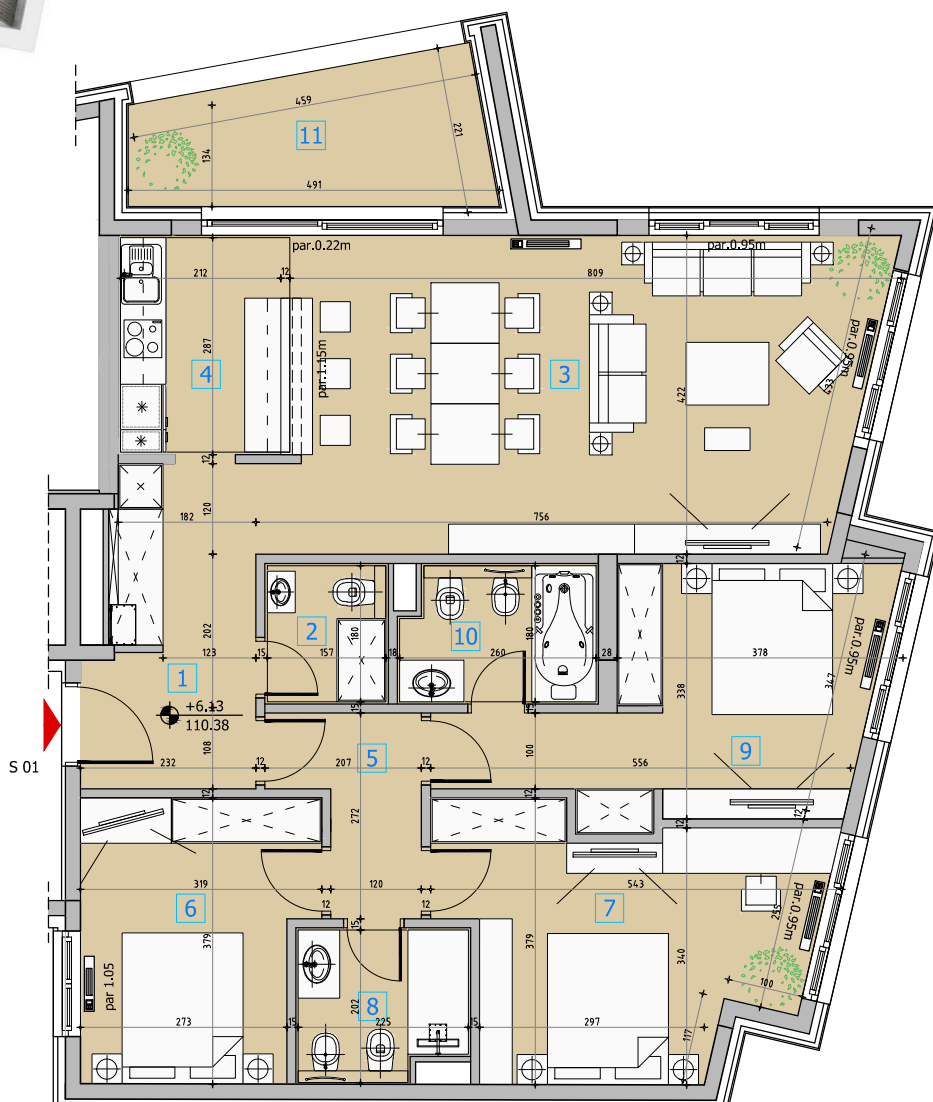


SUSEDNI OBJEKT




B C R - BELGRADE CENTER RESIDENCE
STAMBENO-POSLOVNI OBJEKT - UL. DŽORDŽA VAŠINGTONA

STAN 01
2. SPRAT
R 1 : 100

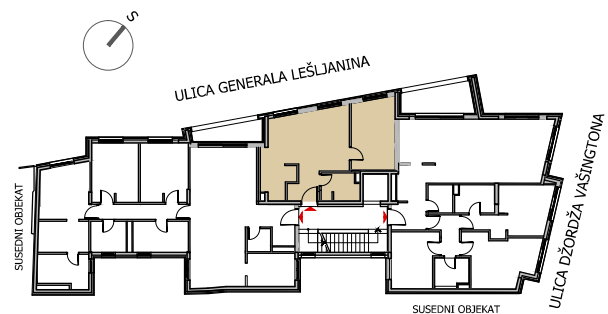


2. SPRAT

STAN 02		
OZNAKA PROSTORIJE	NAMENA	P (m ²)
1	ULAZNI HODNIK	4.27
2	DNEVNA SOBA + TRPEZERIJA	20.35
3	KUHINJA	4.09
4	SPAVACA SOBA	13.55
5	KUPATILO	4.24
UKUPNA P GREJANOG PROSTORA:		46.50 m ²

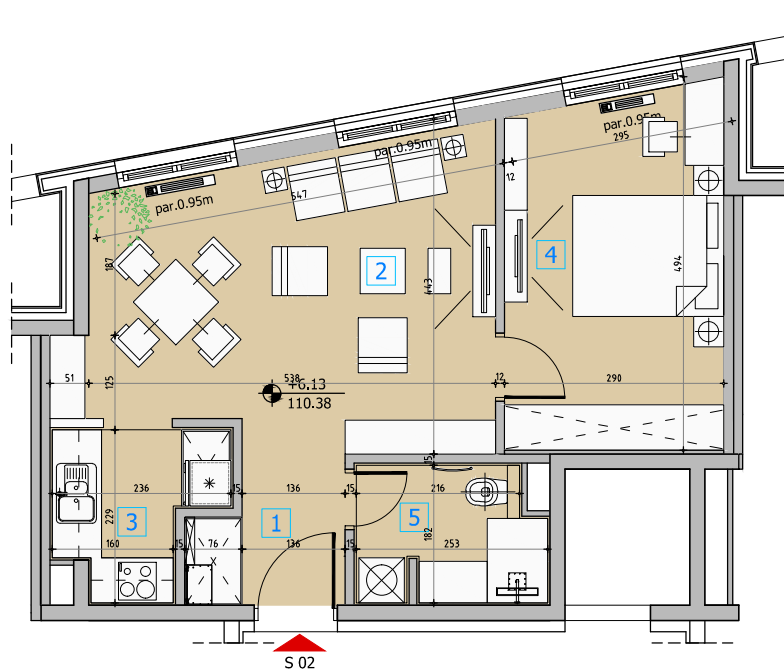


B C R - BELGRADE CENTER RESIDENCE
STAMBENO-POSLOVNI OBJEKAT - UL. DŽORDŽA VAŠINGTONA

STAN 02
2. SPRAT
R 1 : 100

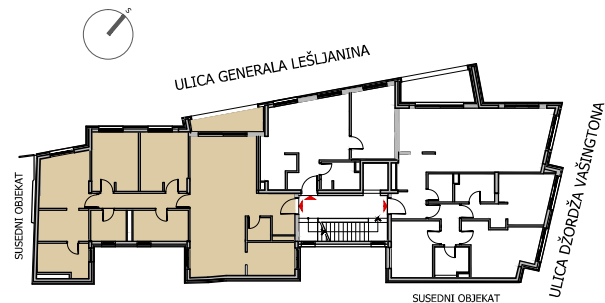


2. SPRAT

STAN 03		
POSREDOVANJE	NAMENA	P (m ²)
1	ULAZNI HODNIK	6,74
2	TOALET	2,08
3	DNEVNA SOBA	20,20
4	TRPEZARIJA	16,45
5	KUHINJA	6,67
6	DEGAZMAN	5,93
7	SPAVACA SOBA	12,57
8	SPAVACA SOBA	12,27
9	KUPATILLO	7,20
10	SPAVACA SOBA - MASTER	12,29
11	GARDEROBA	6,91
12	KUPATILLO	6,70
13	POMOĆNA PROSTORIJA	4,60
UKUPNA P GREJANOG PROSTORA:		120,61 m ²
14	LODŽIA	4,62
UKUPNA P:		125,23 m ²

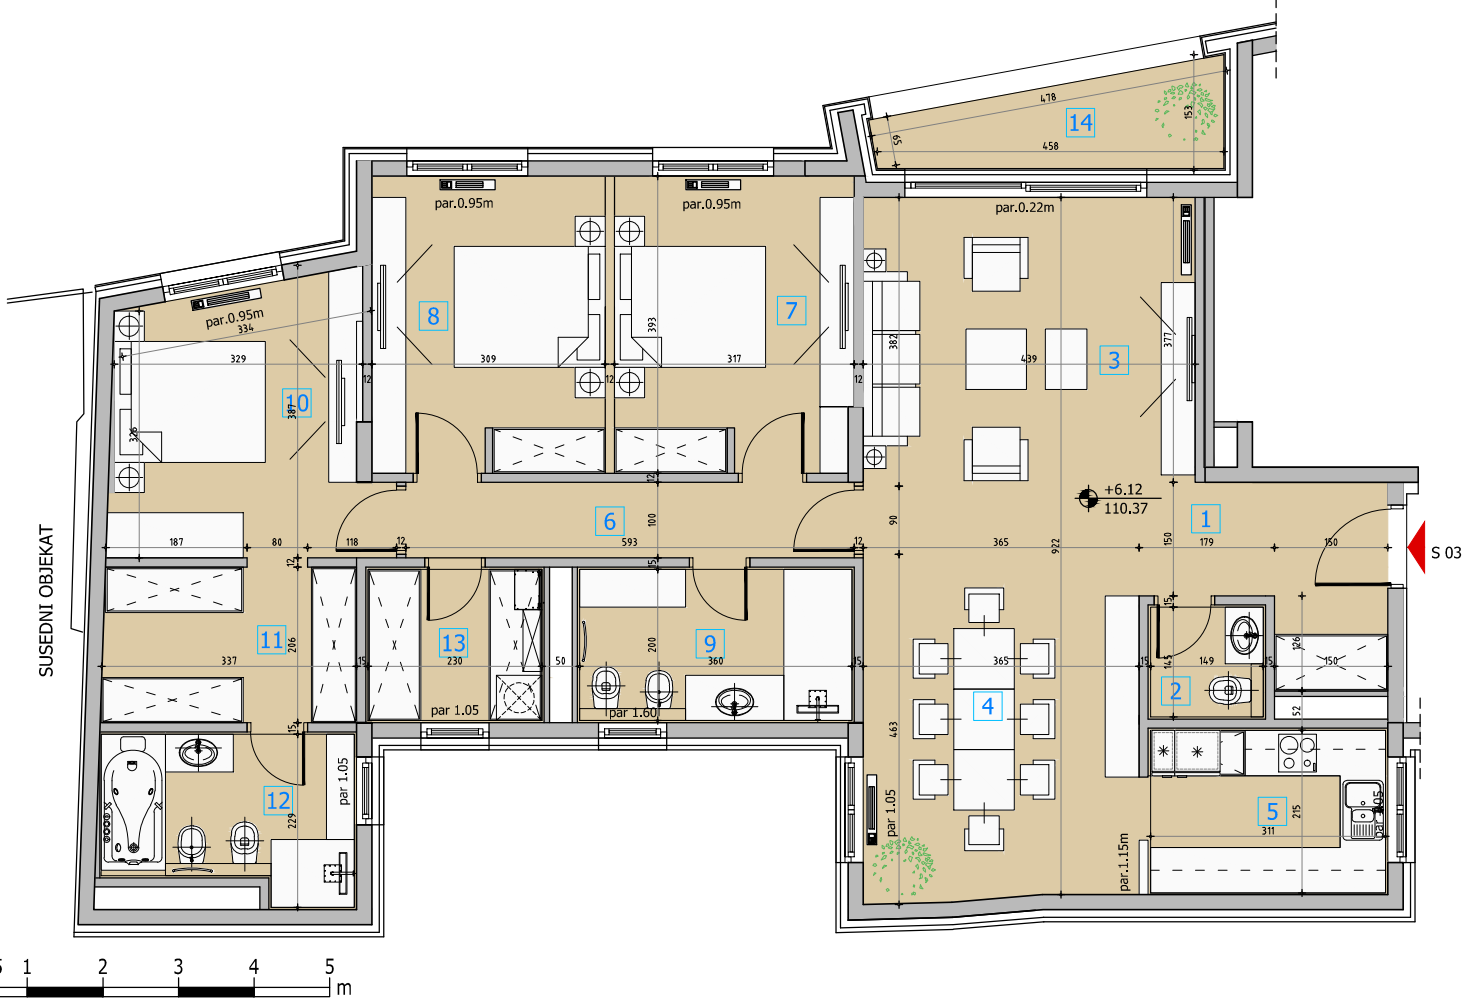

B C R - BELGRADE CENTER RESIDENCE
STAMBENO-POSLOVNI OBJEKT - UL. DŽORDŽA VAŠINGTONA

STAN 03
2. SPRAT
R 1 : 100

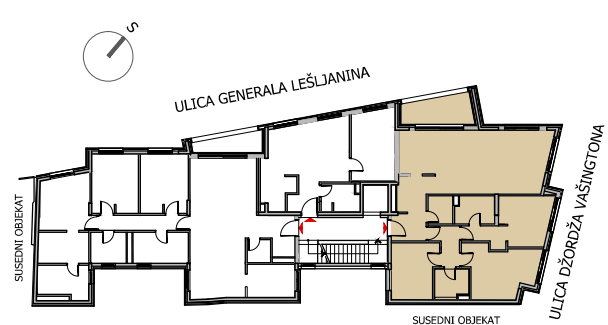


3. SPRAT

STAN 04		
OZNAKA PROSTORIJE	NAMENA	P (m ²)
1	ULAZNI HODNIK	9.43
2	TOALET	3.22
3	DNEVNA SOBA + TRPEZERIJA	31.55
4	KUHINJA	6.36
5	HODNIK - DEGAZMAN	4.35
6	SPAVACA SOBA	11.07
7	SPAVACA SOBA	15.23
8	KUPATILO	4.24
9	SPAVACA SOBA - MASTER	14.24
10	KUPATILO	4.54
UKUPNA P GREJANOG PROSTORA:		104.23 m ²
11	LODŽIA	8.35
UKUPNA P:		112.58 m ²




B C R - BELGRADE CENTER RESIDENCE
STAMBENO-POSLOVNI OBJEKAT - UL. DŽORDŽA VAŠINGTONA

STAN 04
3. SPRAT
R 1 : 100

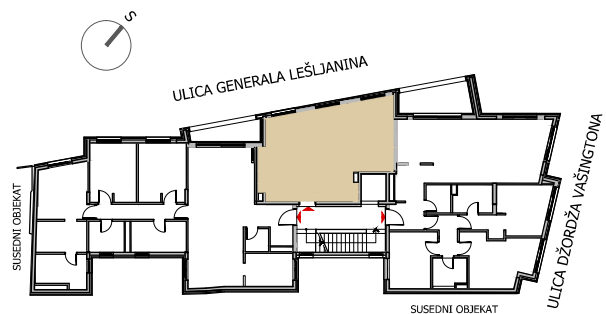

3. SPRAT

STAN 05		
OZNAKA PROSTORIJE	NAMENA	P (m ²)
1	ULAZNI HODNIK	4.27
2	DNEVNA SOBA + TRPEZERIJA	20.35
3	KUHINJA	4.09
4	SPAVACA SOBA	13.55
5	KUPATILO	4.24
UKUPNA P GREJANOG PROSTORA:		46.50 m ²

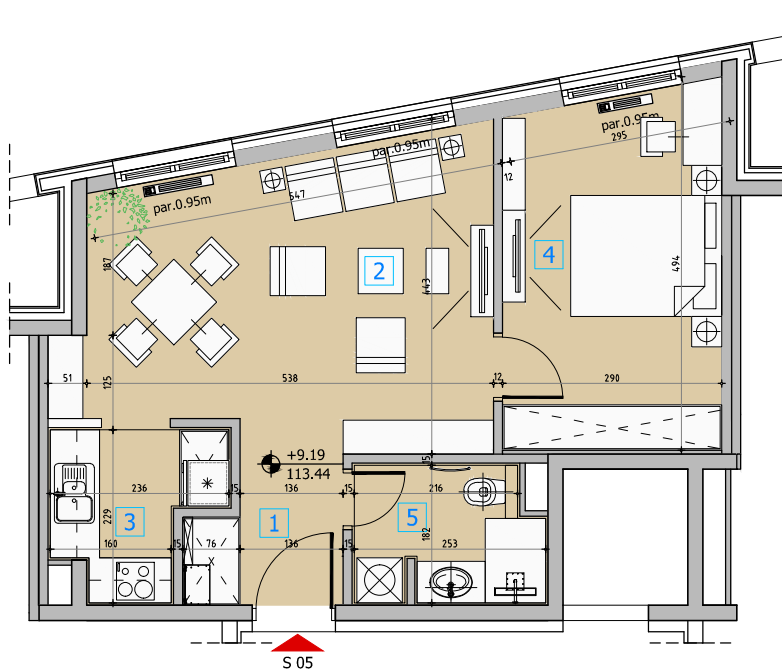


B C R - BELGRADE CENTER RESIDENCE

STAMBENO-POSLOVNI OBJEKAT - UL. DŽORDŽA VAŠINGTONA

STAN 05


3. SPRAT

R 1 : 100

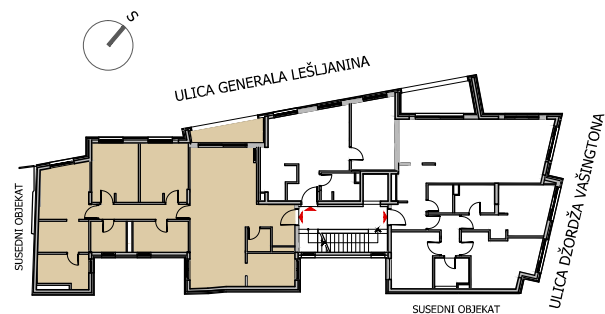


3. SPRAT

STAN 06		
PROSTOR	NAMENA	P (m ²)
1	ULAZNI HODNIK	6,74
2	TOALET	2,08
3	DNEVNA SOBA	20,20
4	TRPEZARIJA	16,45
5	KUHINJA	6,67
6	DEGAZMAN	5,93
7	SPAVACA SOBA	12,57
8	SPAVACA SOBA	12,27
9	KUPATILLO	7,20
10	SPAVACA SOBA - MASTER	12,29
11	GARDEROBA	6,91
12	KUPATILLO	6,70
13	POMOĆNA PROSTORIJA	4,60
UKUPNA P GREJANOG PROSTORA:		120,61 m ²
14	LODŽIA	4,62
UKUPNA P:		125,23 m ²

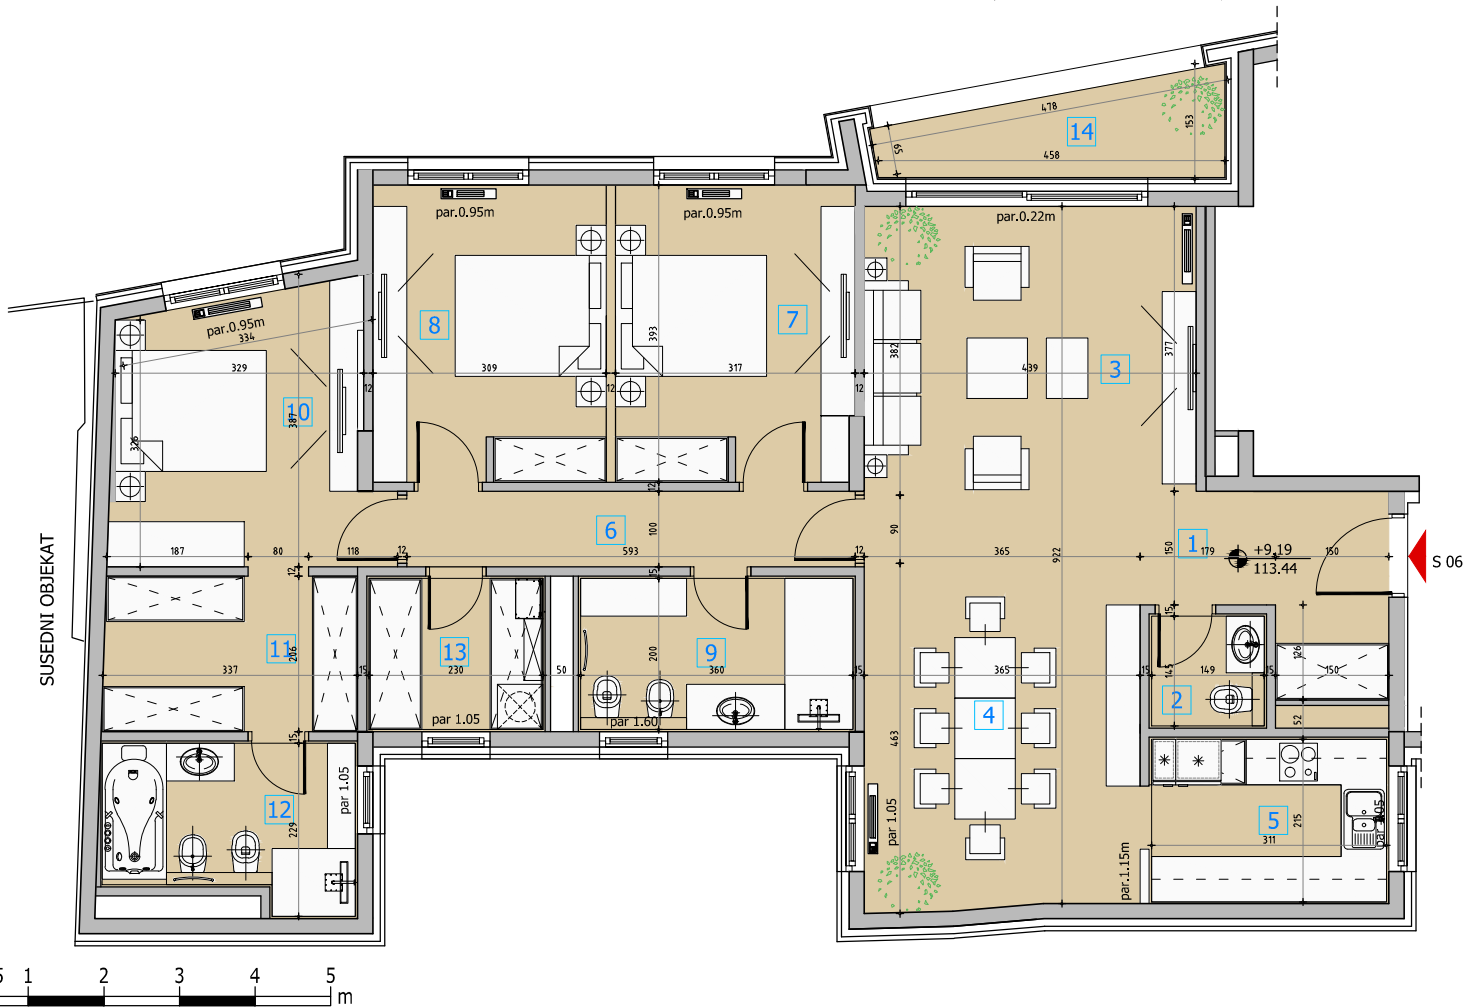


B C R - BELGRADE CENTER RESIDENCE
STAMBENO-POSLOVNI OBJEKT - UL. DŽORDŽA VAŠINGTONA

STAN 06
3. SPRAT
R 1 : 100

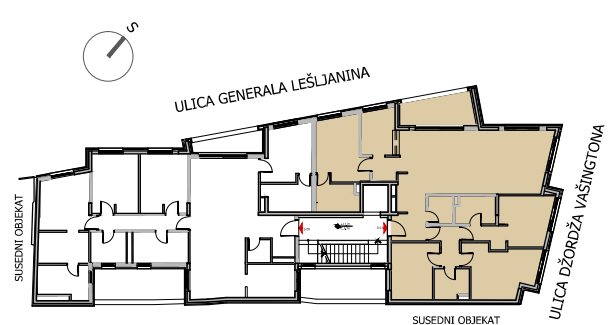

4. SPRAT

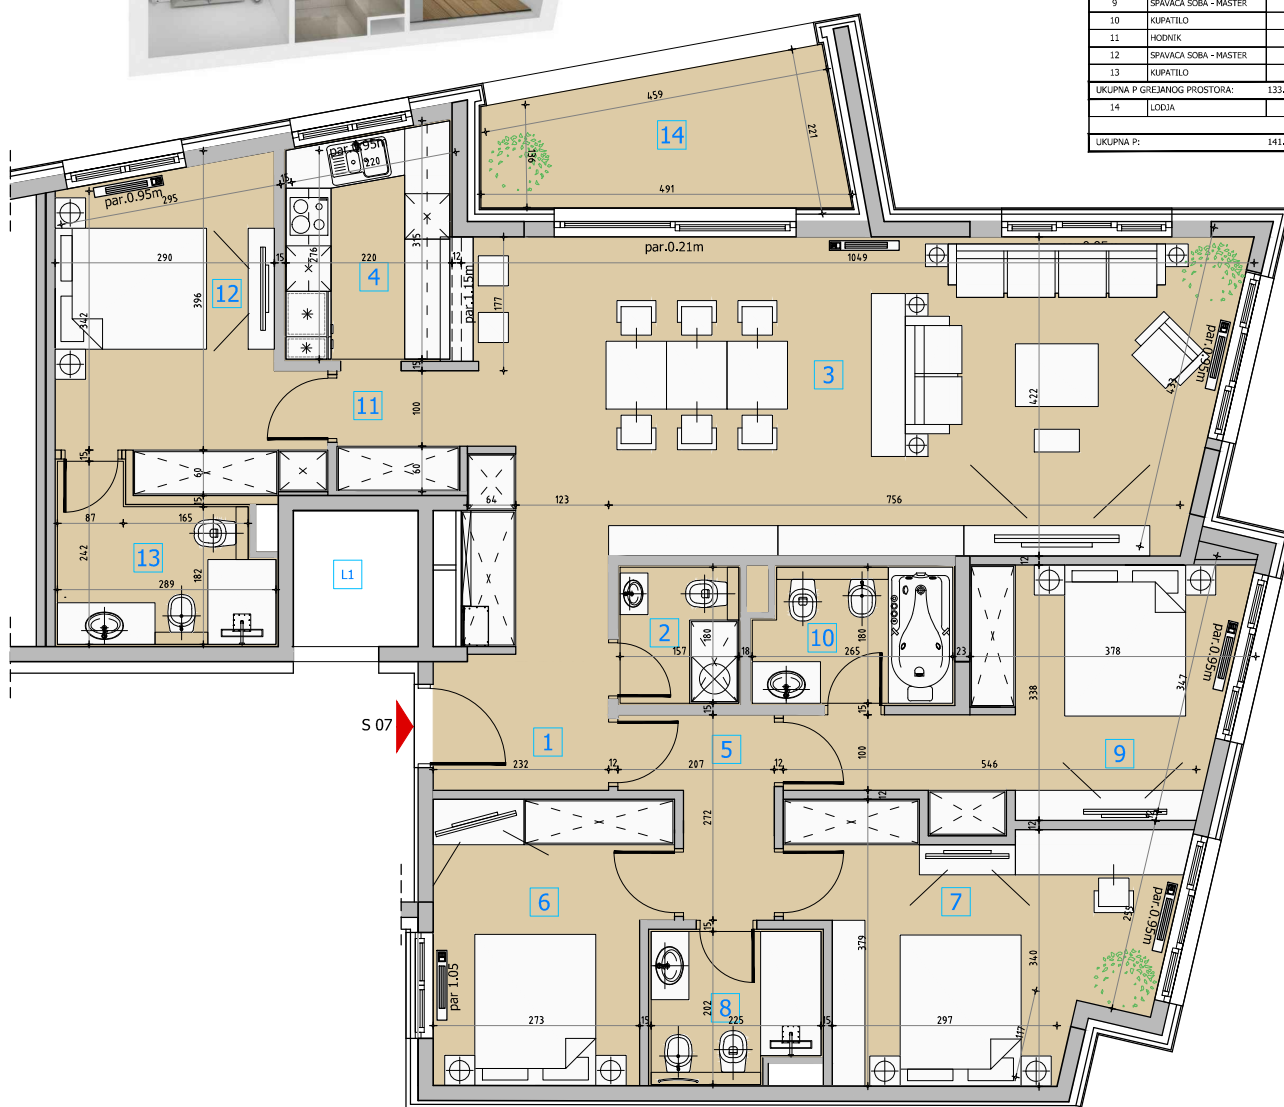


STAN 07		
POSREDOVANJE	NAMENA	P (m ²)
1	ULAZNI HODNIK	6,89
2	TOALET	3,22
3	DNEVNA SOBA + TRPEZERIJA	41,34
4	KUHINJA	6,41
5	HODNIK - DEGAZMAN	4,35
6	SPAVACA SOBA	11,07
7	SPAVACA SOBA	15,23
8	KUPATILLO	4,24
9	SPAVACA SOBA - MASTER	14,24
10	KUPATILLO	4,54
11	HODNIK	3,00
12	SPAVACA SOBA - MASTER	12,98
13	KUPATILLO	5,52
UKUPNA P GORENJOG PROSTORA:		133,03 m ²
14	LODIJA	8,35
UKUPNA P:		141,38 m ²



SUSEDNI OBJEKT


B C R - BELGRADE CENTER RESIDENCE
STAMBENO-POSLOVNI OBJEKT - UL. DŽORDŽA VAŠINGTONA

STAN 07
4. SPRAT
R 1 : 100

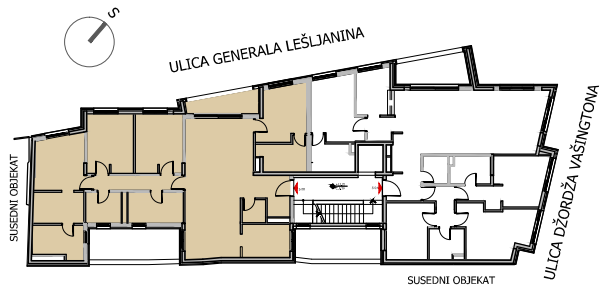


4. SPRAT

STAN 08		
OZNAKA PROSTORIJE	NAMENA	P (m ²)
1	ULAZNI HODNIK	6,74
2	TOALET	2,08
3	DNEVNA SOBA	20,20
4	TRPEZARIJA	16,45
5	KUHINJA	6,67
6	DEGAZMAN	5,93
7	SPAVACA SOBA	12,57
8	SPAVACA SOBA	12,27
9	KUPATILO	7,20
10	SPAVACA SOBA - MASTER	12,29
11	GARDEROBA	6,81
12	KUPATILO	6,70
13	POMOĆNA PROSTORIJA	4,60
14	SPAVACA SOBA - MASTER	11,03
15	KUPATILO	5,99
UKUPNA P GREJANOG PROSTORA:		137,63 m ²
16	LODŽIA	4,62
UKUPNA P:		142,25 m ²

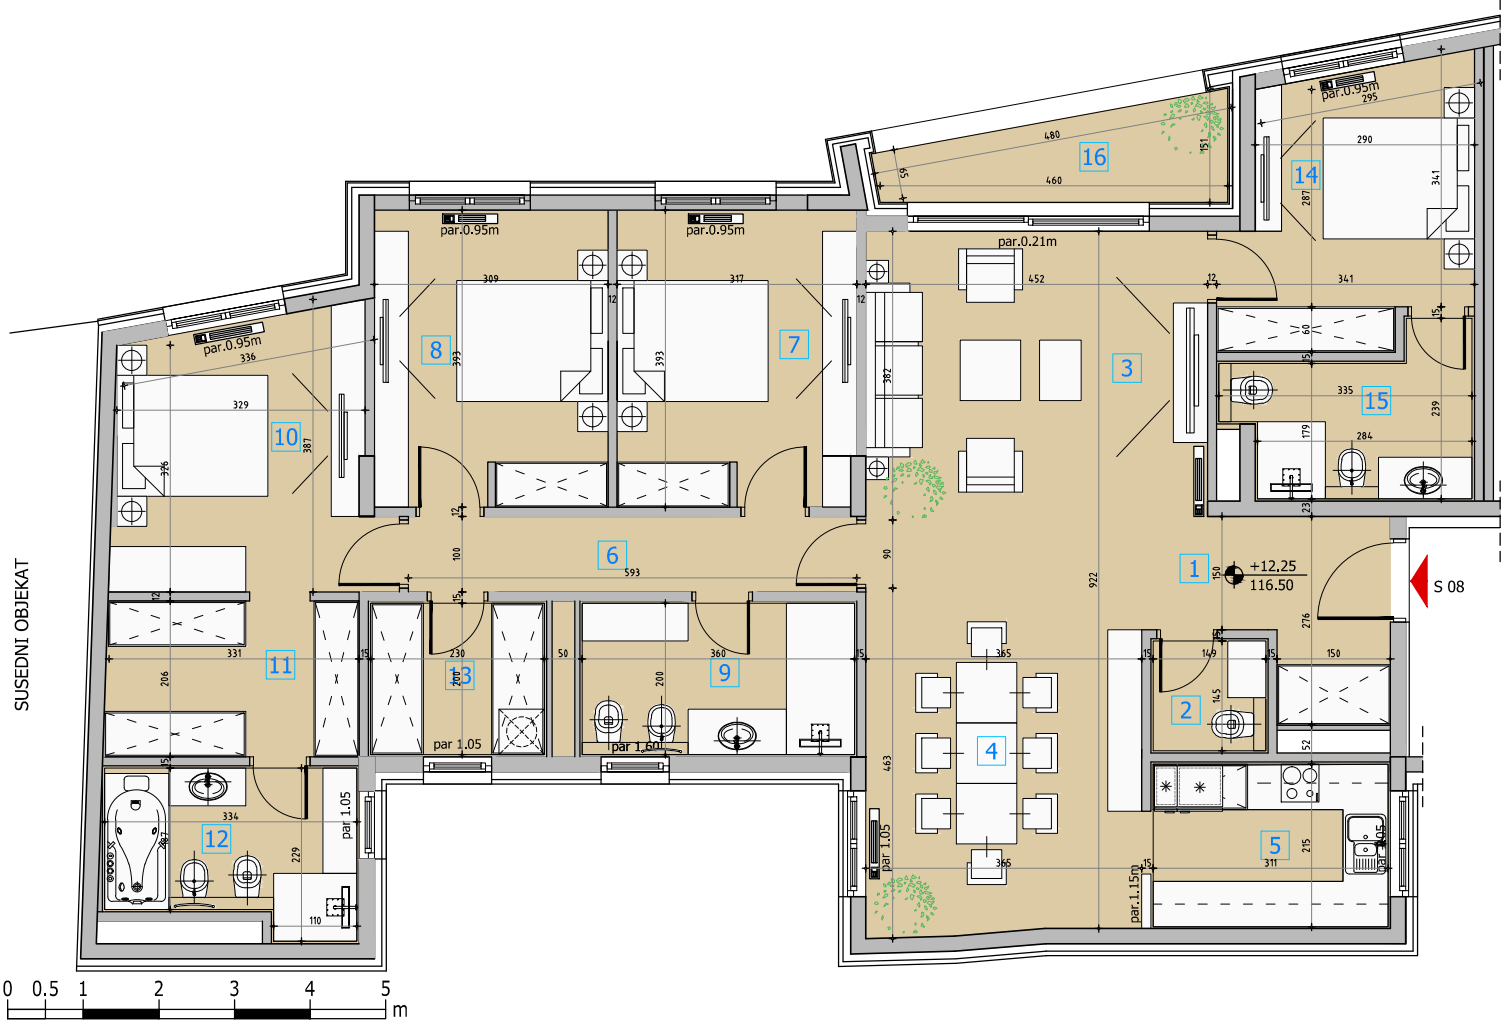


B C R - BELGRADE CENTER RESIDENCE
STAMBENO-POSLOVNI OBJEKAT - UL. DŽORDŽA VAŠINGTONA


STAN 08
4. SPRAT
R 1 : 100

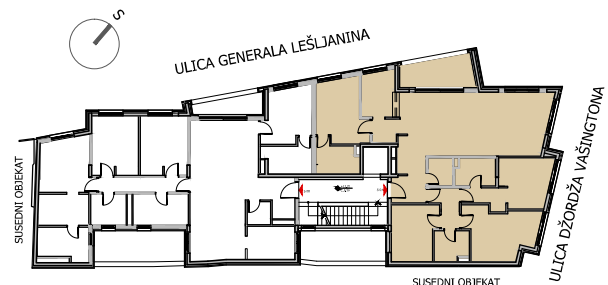

5. SPRAT

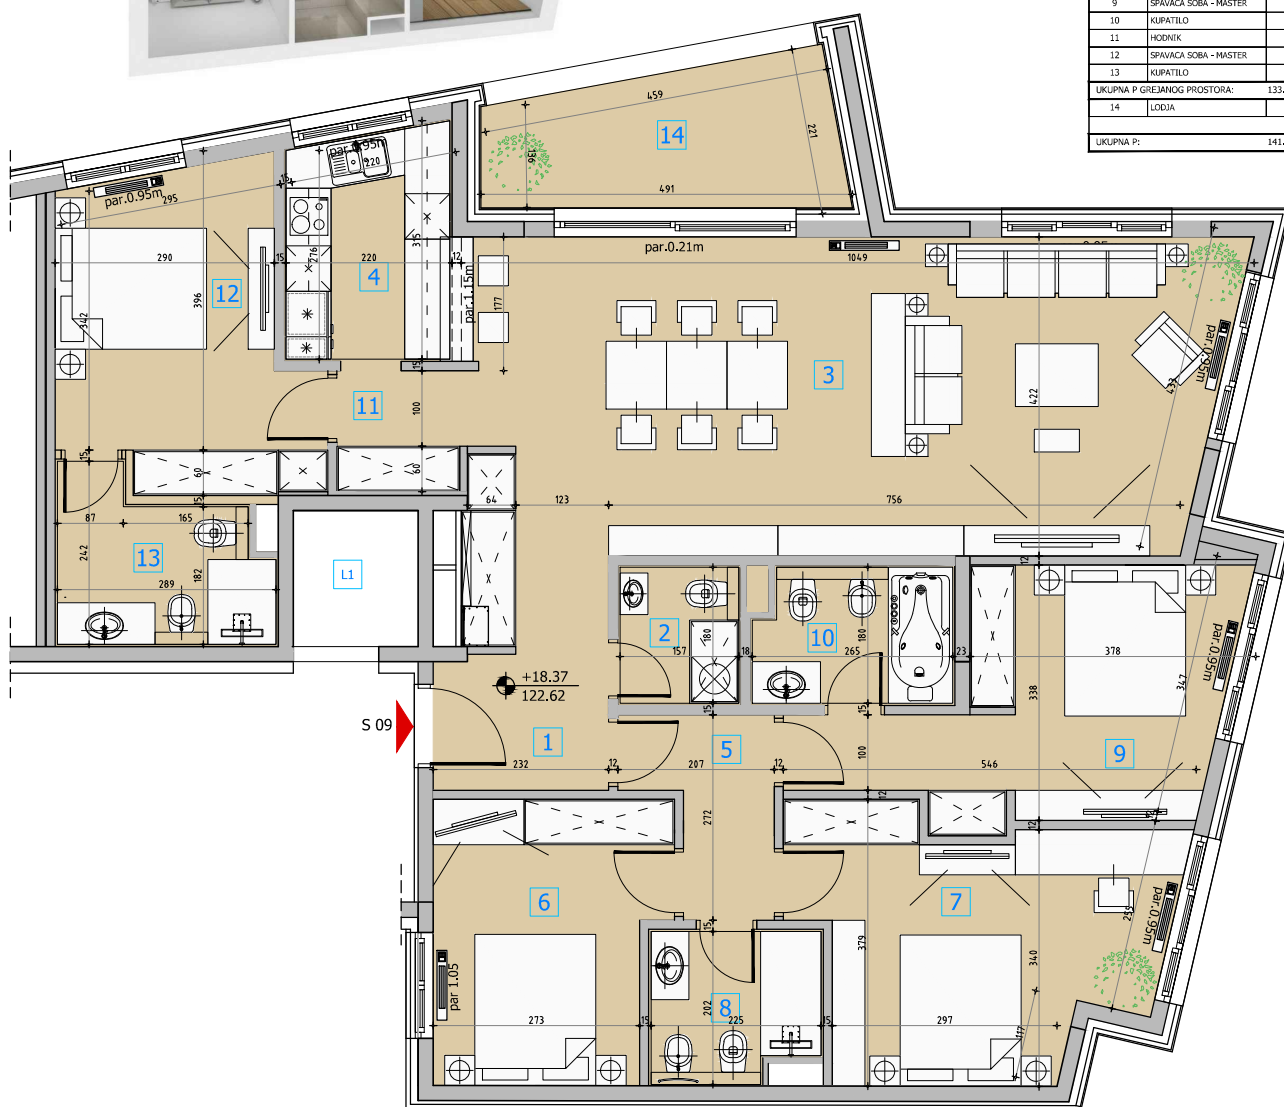


STAN 09		
POSREDOVANJE	NAMENA	P (m ²)
1	ULAZNI HODNIK	6,89
2	TOALET	3,22
3	DNEVNA SOBA + TRPEZERIJA	41,34
4	KUHINJA	6,41
5	HODNIK - DEGAZMAN	4,35
6	SPAVACA SOBA	11,07
7	SPAVACA SOBA	15,23
8	KUPATILLO	4,24
9	SPAVACA SOBA - MASTER	14,24
10	KUPATILLO	4,54
11	HODNIK	3,00
12	SPAVACA SOBA - MASTER	12,98
13	KUPATILLO	5,52
UKUPNA P GREJANOG PROSTORA:		133,03 m ²
14	LODŽIA	8,35
UKUPNA P:		141,38 m ²

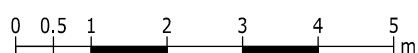

SUSEDNI OBJEKAT


B C R - BELGRADE CENTER RESIDENCE
STAMBENO-POSLOVNI OBJEKAT - UL. DŽORDŽA VAŠINGTONA

STAN 09
5. SPRAT
R 1 : 100

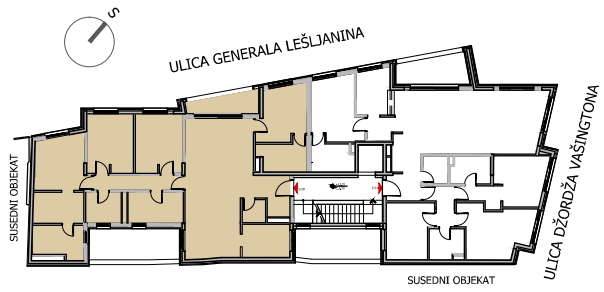


5. SPRAT

STAN 10		
OZNAKA PROSTORIJE	NAMENA	P (m ²)
1	ULAZNI HODNIK	6,74
2	TOALET	2,08
3	DNEVNA SOBA	20,20
4	TRPEZARIJA	16,45
5	KUHINJA	6,67
6	DEGAZMAN	5,93
7	SPAVACA SOBA	12,57
8	SPAVACA SOBA	12,27
9	KUPATILO	7,20
10	SPAVACA SOBA - MASTER	12,29
11	GARDEROBA	6,91
12	KUPATILO	6,70
13	POMOĆNA PROSTORIJA	4,60
14	SPAVACA SOBA - MASTER	11,03
15	KUPATILO	5,99
UKUPNA P GREJANOG PROSTORA:		137,63 m ²
16	LODŽIA	4,62
UKUPNA P:		142,25 m ²

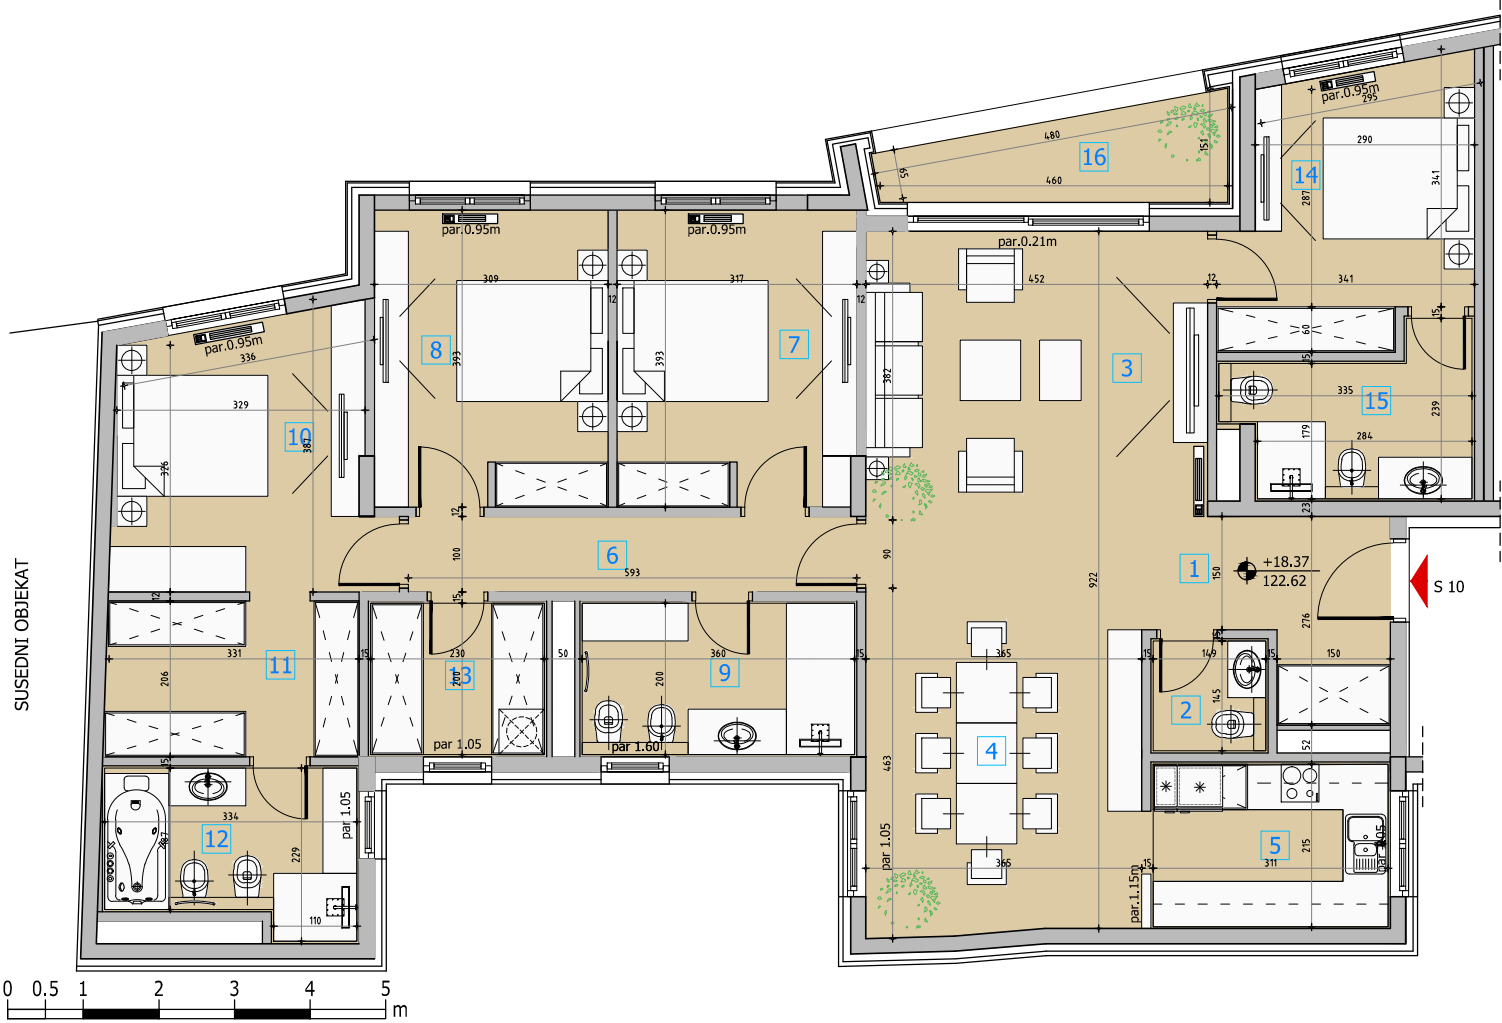


B C R - BELGRADE CENTER RESIDENCE
STAMBENO-POSLOVNI OBJEKT - UL. DŽORDŽA VAŠINGTONA

STAN 10
5. SPRAT
R 1 : 100

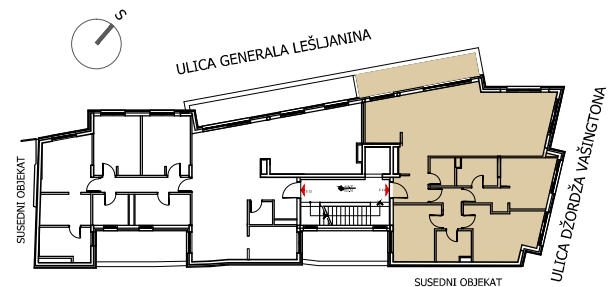

6. SPRAT

STAN 11		
POSREDOVANJE	NAMENA	P (m ²)
1	ULAZNI HODNIK	9.43
2	TOALET	3.22
3	DNEVNA SOBA + TRPEZERIJA	42.27
4	KUHINJA	6.53
5	HODNIK - DEGAZMAN	4.35
6	SPAVACA SOBA	11.07
7	SPAVACA SOBA	15.23
8	KUPATILO	4.24
9	SPAVACA SOBA - MASTER	14.24
10	KUPATILO	4.54
UKUPNA P GREJANOG PROSTORA:		115.12 m ²
11	TERASA	12.00
UKUPNA P:		127.12 m ²

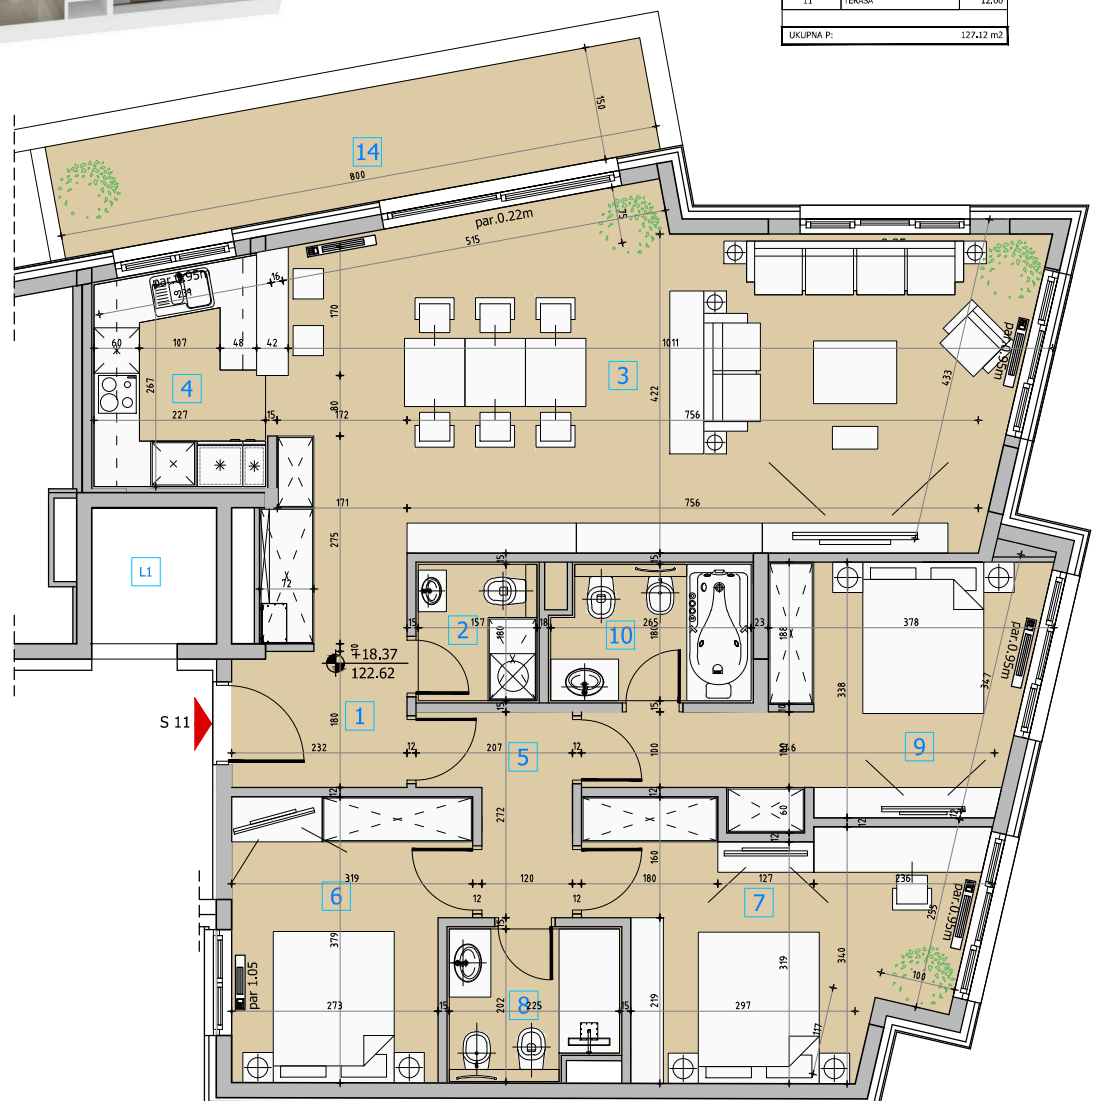

SUSEDNI OBJEKT


B C R - BELGRADE CENTER RESIDENCE

STAMBENO-POSLOVNI OBJEKT - UL. DŽORDŽA VAŠINGTONA

STAN 11

6. SPRAT


R 1 : 100

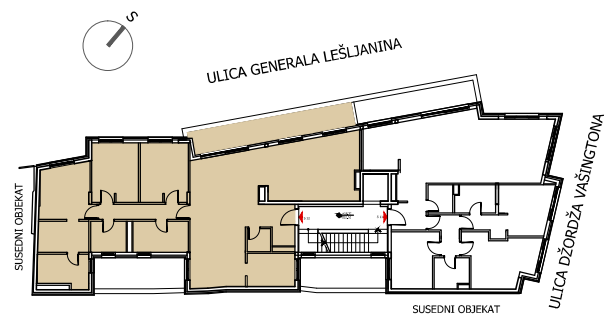

6. SPRAT




STAN 12		
OZNAKA PROSTORA	NAMENA	P (m2)
1	ULAZNI HODNIK	6.74
2	TOALET	2.08
3	DNEVNA SOBA	45.23
4	TRPEZARIJA	16.45
5	KUHINJA	6.67
6	DEGAZMAN	5.93
7	SPAVACA SOBA	12.57
8	SPAVACA SOBA	12.27
9	KUPATILO	7.20
10	SPAVACA SOBA - MASTER	12.29
11	GARDEROBA	6.91
12	KUPATILO	6.70
13	POMOĆNA PROSTORIJA	4.60
UKUPNA P GREJANOG PROSTORA:		145.64 m2
14	TERASA	16.13
UKUPNA P:		161.77 m2

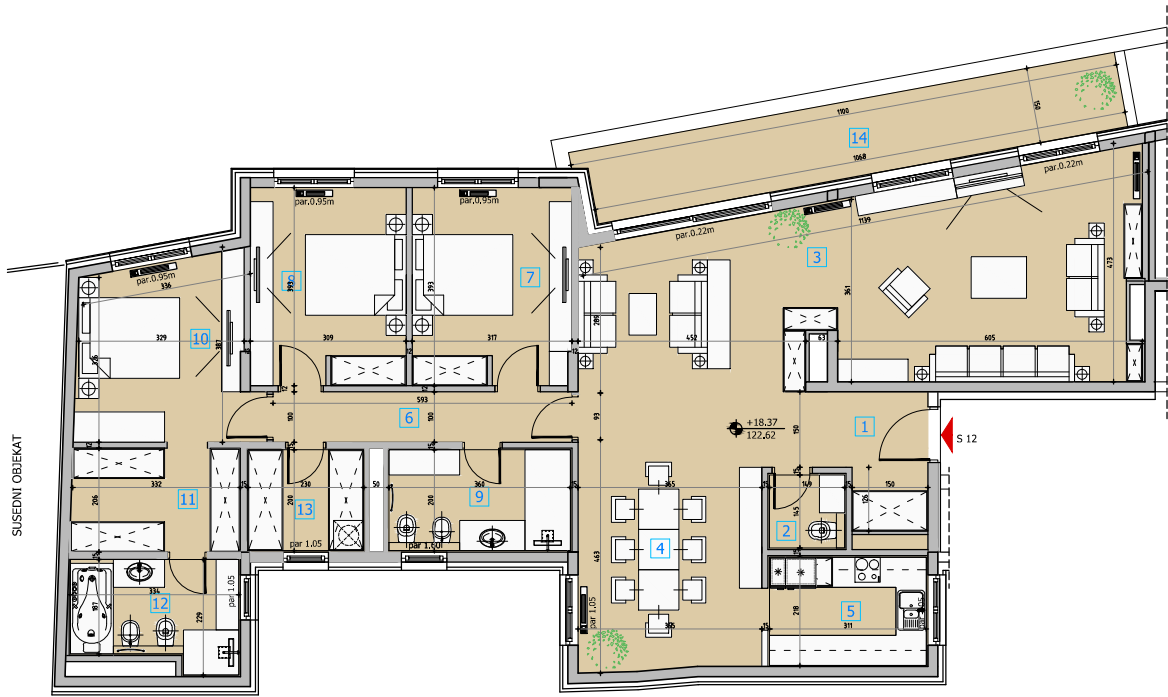

B C R - BELGRADE CENTER RESIDENCE
STAMBENO-POSLOVNI OBJEKAT - UL. DŽORDŽA VAŠINGTONA

STAN 12
6. SPRAT
R 1 : 150

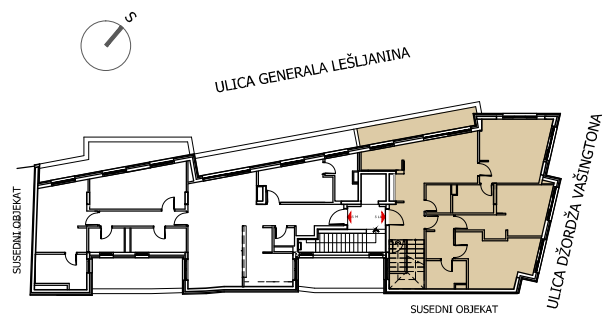

7. SPRAT


STAN 13		
OZNAKA PROSTORA	NAMENA	P (m ²)
1	ULAZNI HODNIK	9,75
2	TOALET	2,86
3	DNEVNA SOBA + TRPEZERIJA	15,24
4	KUHINJA	3,06
5	SPAVACA SOBA - MASTER	18,44
6	KUPATILO	4,54
7	HODNIK - DEGAZMAN	5,33
8	SPAVACA SOBA	14,73
9	SPAVACA SOBA	15,60
10	KUPATILO	4,50
11	STEPENISTE	6,79
UKUPNA P GREJANOG PROSTORA:		100,84 m ²
12	TERASA	9,50
UKUPNA P:		110,34 m ²



0 0,5 1 2 3 4 5 m

B C R - BELGRADE CENTER RESIDENCE
STAMBENO-POSLOVNI OBJEKAT - UL. DŽORDŽA VAŠINGTONA


STAN 13 - DUPLEX
7. SPRAT
R 1 : 150

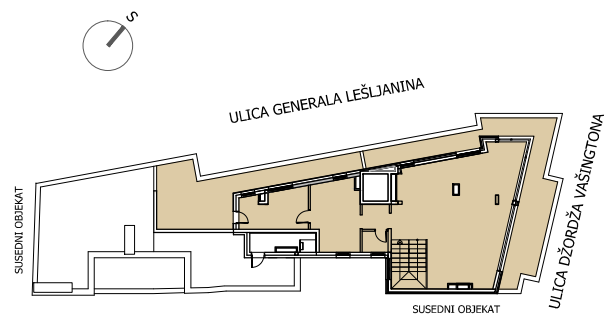

8. SPRAT




STAN 13		
POSREDOVANJE	NAMENA	P (m ²)
13	HODNIK	5,94
14	TOALET	2,34
15	DNEVNA SOBA+TRPEZARIJA	60,42
16	KUHINJA	13,97
17	KABINET	11,06
UKUPNA P GREJANOG PROSTORA:		93,73 m ²
18	TERASA	34,00
19	TERASA	26,00
UKUPNA P:		153,73 m ²

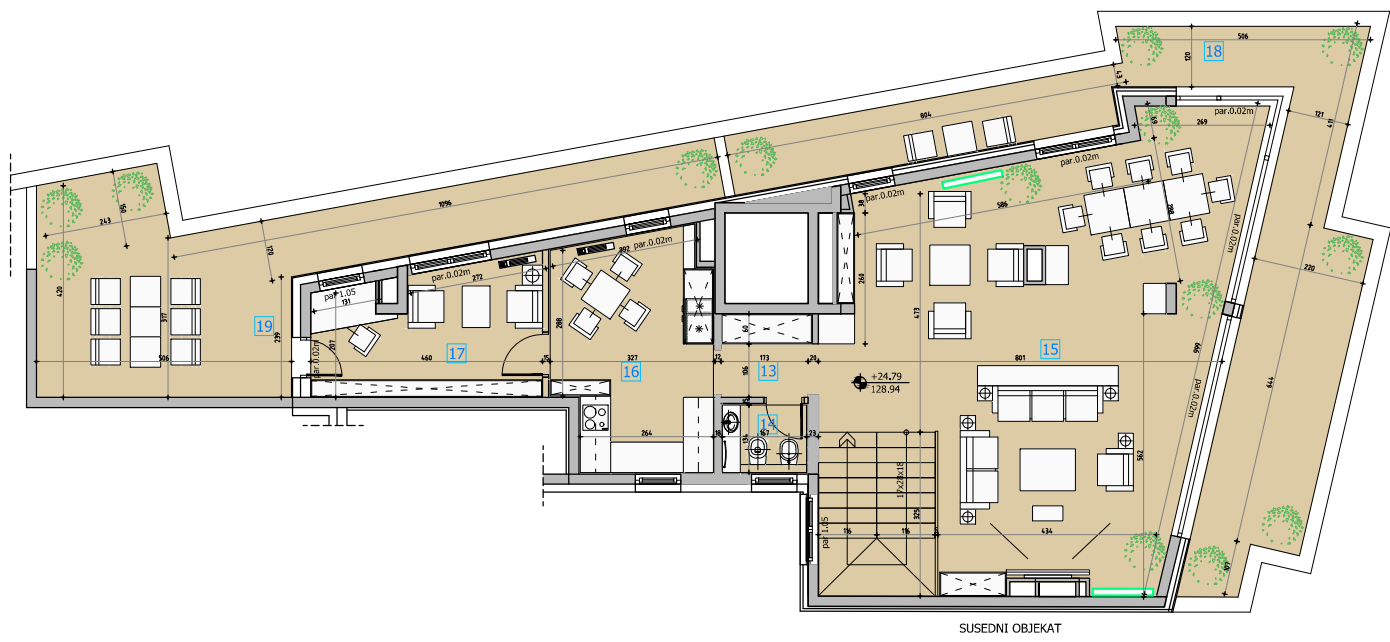


B C R - BELGRADE CENTER RESIDENCE
STAMBENO-POSLOVNI OBJEKAT - UL. DŽORDŽA VAŠINGTONA

STAN 13 - DUPLEX
8. SPRAT
R 1 : 150

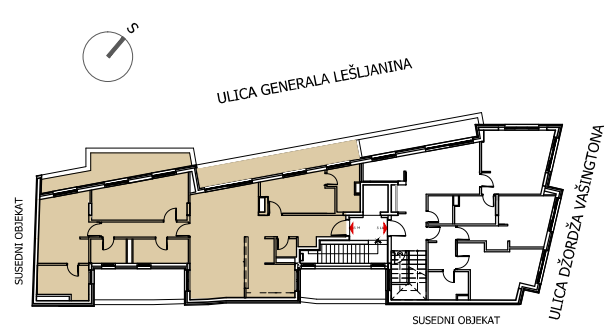

7. SPRAT

STAN 14		
OZNAKA PROSTORIJE	NAMENA	P (m ²)
1	ULAZNI HODNIK	10,40
2	TOALET	1,50
3	DNEVNA SOBA	17,01
4	TRPEZARIJA	12,22
5	KUHINJA	9,94
6	SPAVACA SOBA - MASTER	11,05
7	KUPATILO	4,76
8	DEGAZMAN	5,73
9	SPAVACA SOBA	16,42
10	SPAVACA SOBA - MASTER	15,77
11	KUPATILO	6,70
12	KUPATILO	5,38
13	POMOĆNA PROSTORIJA	3,56
UKUPNA P GREJANOG PROSTORA:		120,64 m ²
14	TERASA	13,00
15	TERASA	12,42
UKUPNA P:		146,06 m ²

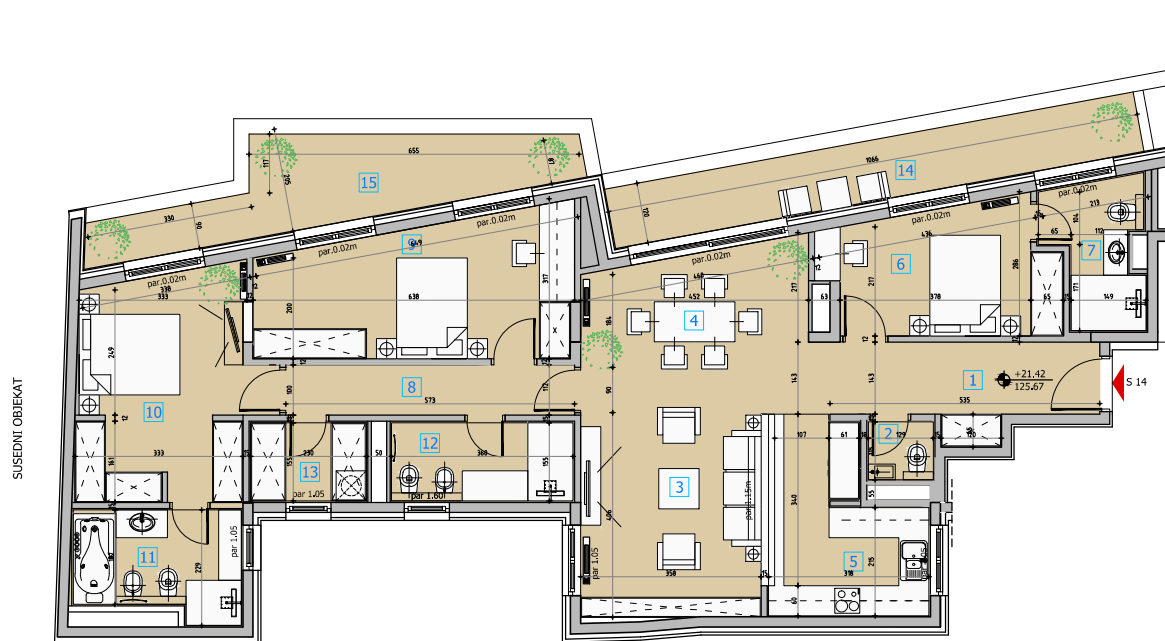

0 0,5 1 2 3 4 5 m

B C R - BELGRADE CENTER RESIDENCE
STAMBENO-POSLOVNI OBJEKAT - UL. DŽORDŽA VAŠINGTONA

STAN 14
7. SPRAT
R 1 : 150